

Qty: 5 Ref: 2702
Diversion



Qty: 9 Ref: 2702
Diversion



Qty: 2 Ref: 2702
Diversion Ends



Qty: 2 Ref: 2703
Diverted traffic



Qty: 2 Ref: 2703
Diverted traffic





Qty: 4 Ref: 2703
Diverted traffic



Qty: 8 Ref: 7010.1
Nature of temporary hazard ahead - Road Ahead Closed



Qty: 2 Ref: 7010.1
Nature of temporary hazard ahead - Road Closed

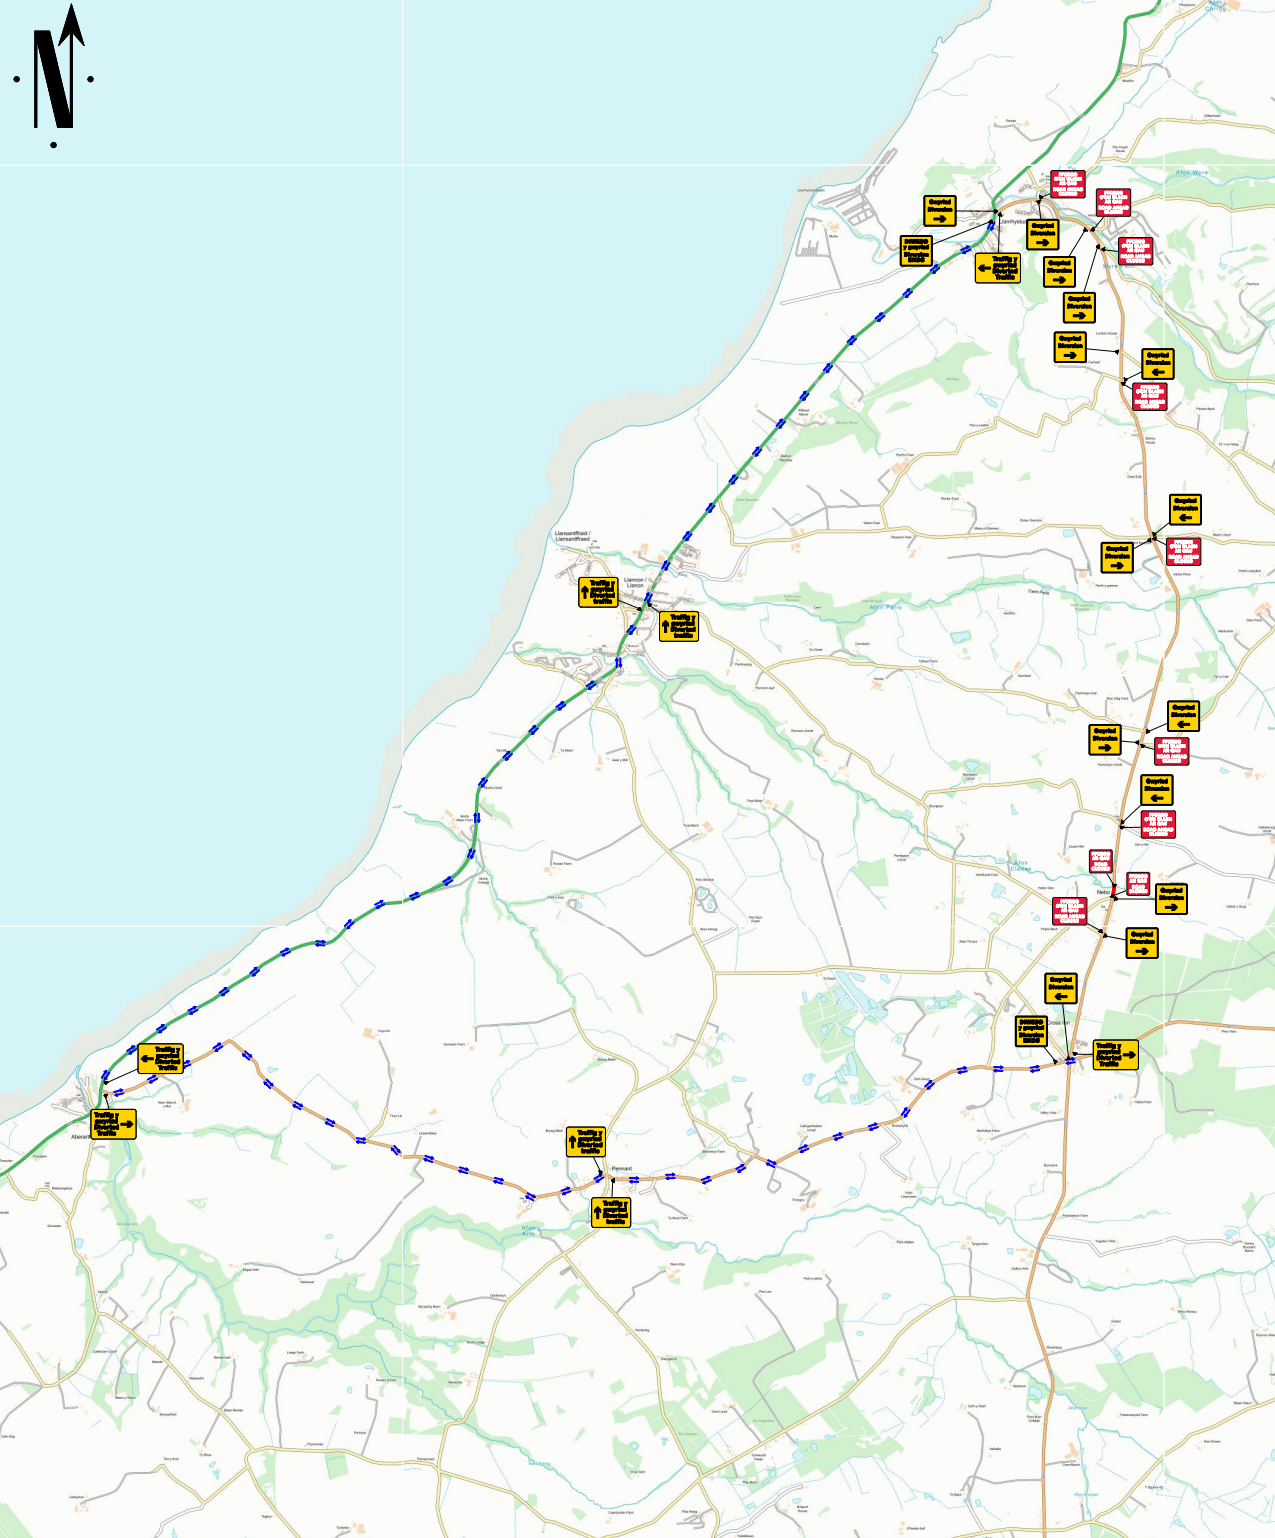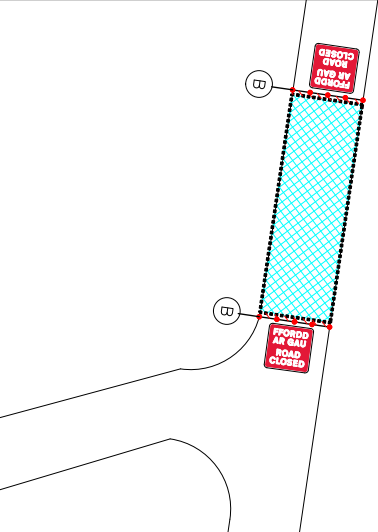

Go Traffic Management

This drawing has been produced for a specific client & project identified below and is not intended for use by any other person or for any other purpose. © Go Traffic Management

Risks

- Design completed from information provided + google maps desktop risk assessment
- Cone lamps must be used on all road with A speed limit of 40mph or more.

Notes

- All signs as per Chapter 8. Distances between cones to be 9m maximum unless otherwise noted.
- Distances between signs NOT to scale for purpose of clarity.
- All sign placement subject to available safe working space.
- The purpose of the Traffic Management Plan is for it to be used only as a guide and all traffic management equipment should be put out according to the 'Safety at Street Works and Road Works -- Code of Practice', i.e. Red Book & the 'Traffic Signs Manual Chapter 8', i.e. Yellow Book.
- Signs must be placed in accordance with TSM and the scheme RAMS pack.
- Site conditions may have changed since the design of the drawing any changes which subsequently affect the design need to be reported by the Traffic Management Operative & any changes implemented must comply with Chapter 8.

Key

Sign position and aspect of vision	Working Space
Cones	Diversion Route 1

B4337 CLOSED DIVERSION VIA A487 B4877 & VICE VERSA

MINIMUM 0.5M SIDEWAYS & 0.5M LONGWAYS SAFETY ZONE MUST BE ADHERED TO

Traffic Management must comply with The Safety at Street Works and Road Works Code of Practice

ADVANCE WARNING THIS ROAD WILL BE CLOSED XXXXXX FOR XX DAY(S)

Advance warning signs to place 2 weeks prior to work

DO NOT SCALE FROM THIS DRAWING		ROAD CLOSURE	
A	09/05/2024	AS DRAWN	
REV.	DATE	DESCRIPTION	

GTM
Go Traffic Management

Head Office: Go Traffic Management, Chaddock Lane, Worsley, Manchester, M28 1XW
Tel: 0161 351 5370
www.gtm.co.uk

CERTIFIED
ISO 9001:2015
ISO 14001:2015

TRAFFIC MANAGEMENT PLAN

Client: **Dŵr Cymru Welsh Water**

Drawing Number: 1924635 – 97631915

Drawing Title: **MAESCLEDAN NEBO LLANON Dyfed SY23 5LF**

Design:	Technical Officer:	REV.
Name: R. Thomas	Michael Gardiner	
Signature:		A
Date: 09/05/2024	09/05/2024	