


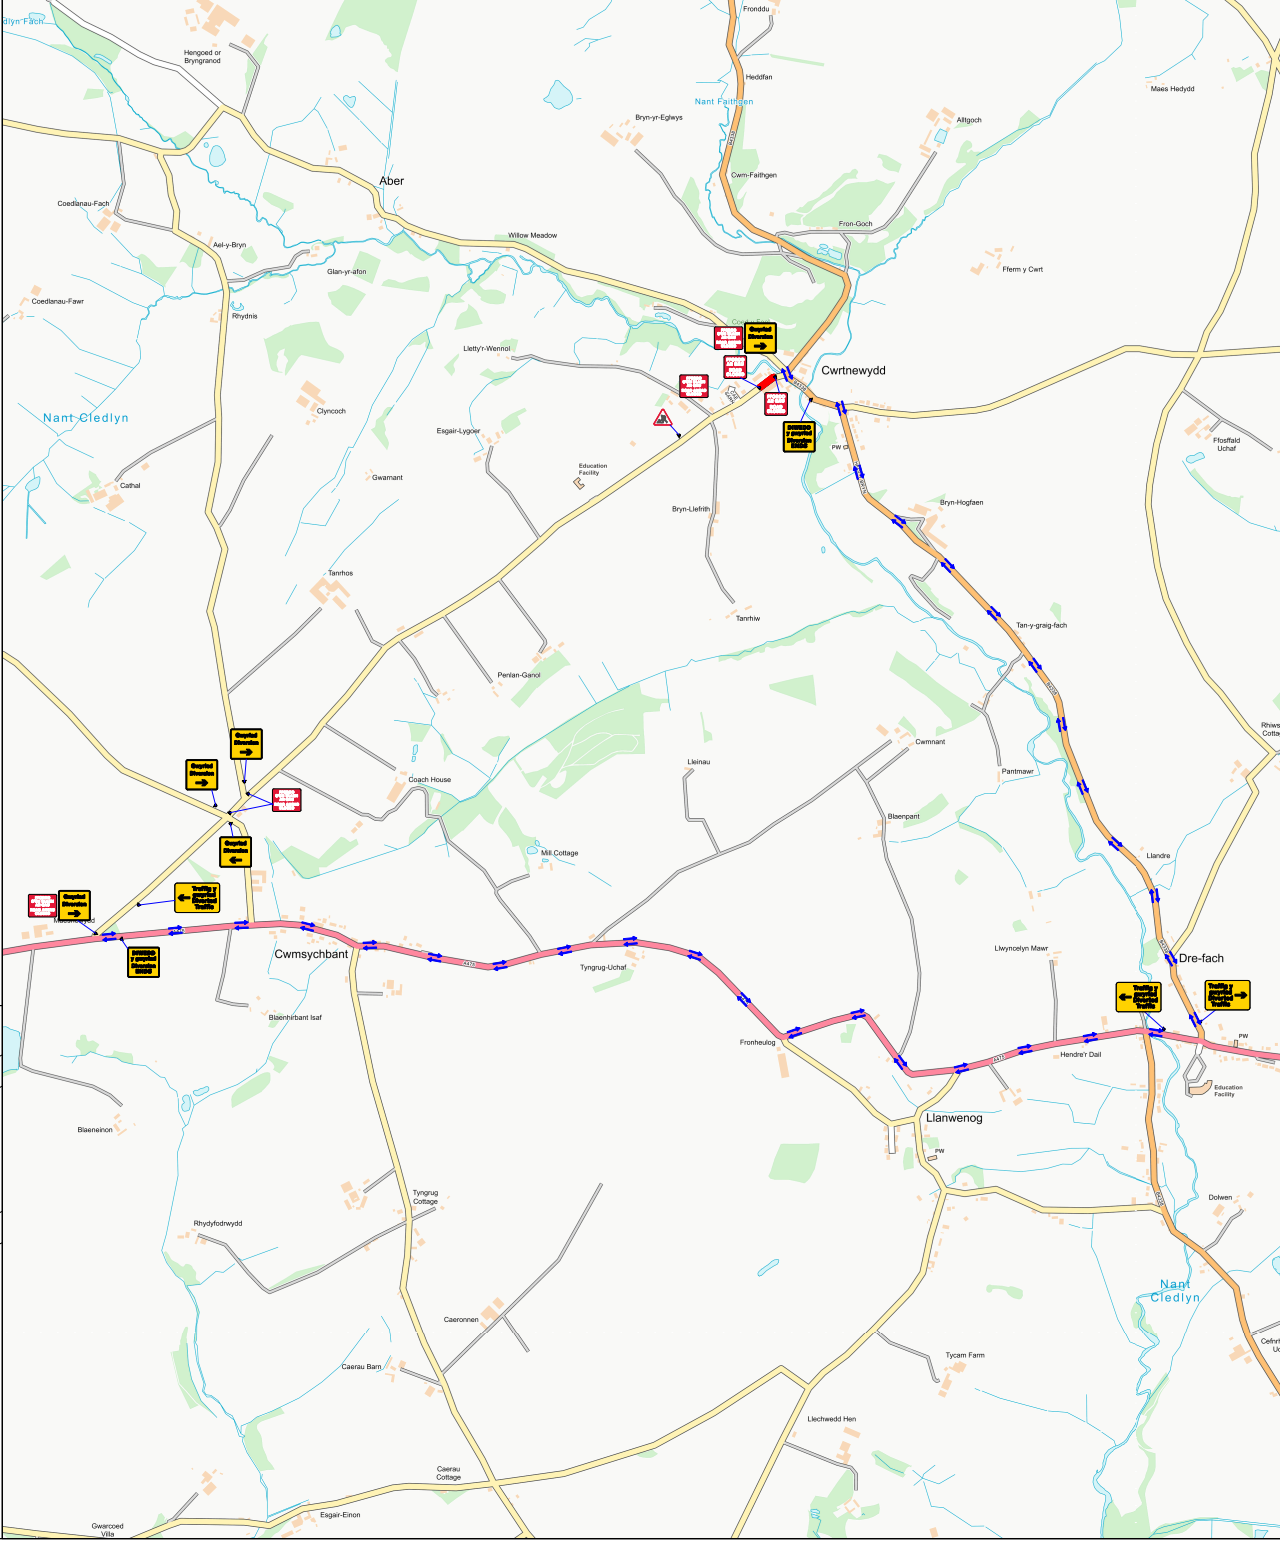

Note:
As per request.

Qty. 4 Ref: 2702 Diverion	
Qty. 2 Ref: 2702 Diverion Ends	
Qty. 1 Ref: 2702 Diverion	
Qty. 2 Ref: 2703 Diverted traffic	
Qty. 1 Ref: 2703 Diverted traffic	
Qty. 1 Ref: 7001 Road works ahead	
Qty. 5 Ref: 7010.1 Nature of temporary hazard ahead – Road Ahead Closed	
Qty. 2 Ref: 7010.1 Nature of temporary hazard ahead – Road Closed	

Note:
**Vulnerable road user
access to be maintained.**



Go Traffic Management

This drawing has been produced for a specific client & project identified below and is not intended for use by any other person or for any other purpose. © Go Traffic Management

Risks

- Design completed from information provided + google maps desktop risk assessment
- Cone lamps must be used on all road with A speed limit of 40mph or more.

Notes

- All signs as per Chapter 8. Distances between cones to be 9m maximum unless otherwise noted.
- Distances between signs NOT to scale for purpose of clarity.
- All sign placement subject to available safe working space.
- The purpose of the Traffic Management Plan is for it to be used only as a guide and all traffic management equipment should be put out according to the 'Safety at Street Works and Road Works - Code of Practice', i.e. Red Book & the 'Traffic Signs Manual Chapter 8', i.e. Yellow Book.
- Signs must be placed in accordance with TSM and the scheme RAMS pack.
- Site conditions may have changed since the design of the drawing any changes which subsequently affect the design need to be reported by the Traffic Management Operative & any changes implemented must comply with Chapter 8.

Key

	Sign position and aspect of vision		Working Space
	Cones		Diversion Route 1

**MINIMUM 0.5M
SIDEWAYS & 0.5M
LONGWAYS SAFETY
ZONE MUST BE
ADHERED TO**

**WORK AREA LESS THAN 0.5
MILES**

**CLOSED - UNNAMED
ROAD
DIVERSION VIA -
Head west on A49
2.3 mi
At the roundabout, take
the 1st exit onto B4338
1.4 mi
Turn left to stay on
B4338
0.1 mi
& VOICE MESSAGE**

**Traffic Management must comply with The Safety at
Street Works and Road Works Code of Practice**

ROAD SPEED

30

**DO NOT SCALE FROM THIS
DRAWING**

ROAD CLOSURE

A	08/09/26	AS DRAWN
REV.	DATE	DESCRIPTION

GTM
Go Traffic Management

Head Office: Go Traffic Management,
Chaddock Lane, Worsley, Manchester, M28 1XW
Tel: 0161 351 5370
www.gtm.co.uk

CERTIFIED
ISO 9001:2015
ISO 14001:2015
OHSAS 18001:2007

TRAFFIC MANAGEMENT PLAN

Client:

Drawing Number: 1922802.0001

Drawing Title:
Unnamed Rd,
Llanbydder
SA40 9YW

Design:	Technical Officer:	REV.
Name: M. Gardiner	SC	
Signature:		A
Date: 08/09/26	08/09/26	