

Go Traffic Management

This drawing has been produced for a specific client & project identified below and is not intended for use by any other person or for any other purpose. © Go Traffic Management

Risks

- Design completed from information provided + google maps desktop risk assessment
- Cone lamps must be used on all road with a speed limit of 40mph or more.

Notes

- All signs as per Chapter 8. Distances between cones to be 9m maximum unless otherwise noted.
- Distances between signs NOT to scale for purpose of clarity.
- All sign placement subject to available safe working space.
- The purpose of the Traffic Management Plan is for it to be used only as a guide and all traffic management equipment should be put out according to the 'Safety at Street Works and Road Works - Code of Practice', i.e. Red Book & the 'Traffic Signs Manual Chapter 8', i.e. Yellow Book.
- Signs must be placed in accordance with TSM and the scheme RAMS pack.
- Site conditions may have changed since the design of the drawing any changes which subsequently affect the design need to be reported by the Traffic Management Operative & any changes implemented must comply with Chapter 8.

Key	
	Sign position and aspect of vision
	Cones
	Working Space
	Diversion Route 1

MINIMUM 0.5M SIDEWAYS & 0.5M LONGWAYS SAFETY ZONE MUST BE ADHERED TO

WORK AREA LESS THAN 0.5 MILES

Traffic Management must comply with The Safety at Street Works and Road Works Code of Practice

ROAD SPEED

**30**

ROAD CLOSURE	
A	20/04/26 AS DRAWN
REV.	DATE DESCRIPTION

**GTM**  
Go Traffic Management

Head Office: Go Traffic Management, Chaddock Lane, Worsley, Manchester, M28 1XW  
Tel: 0161 351 5370  
www.gtm.co.uk

TRAFFIC MANAGEMENT PLAN


Client: Dŵr Cymru Welsh Water

Drawing Number: 1759805.0001

Drawing Title: 1881 B4578, Tregaron SY25 6PU

Design:	Technical Officer:	REV:
Name: M. Gardiner	SC	
Signature:		A
Date: 20/04/26	20/04/26	

Note:  
As per request.

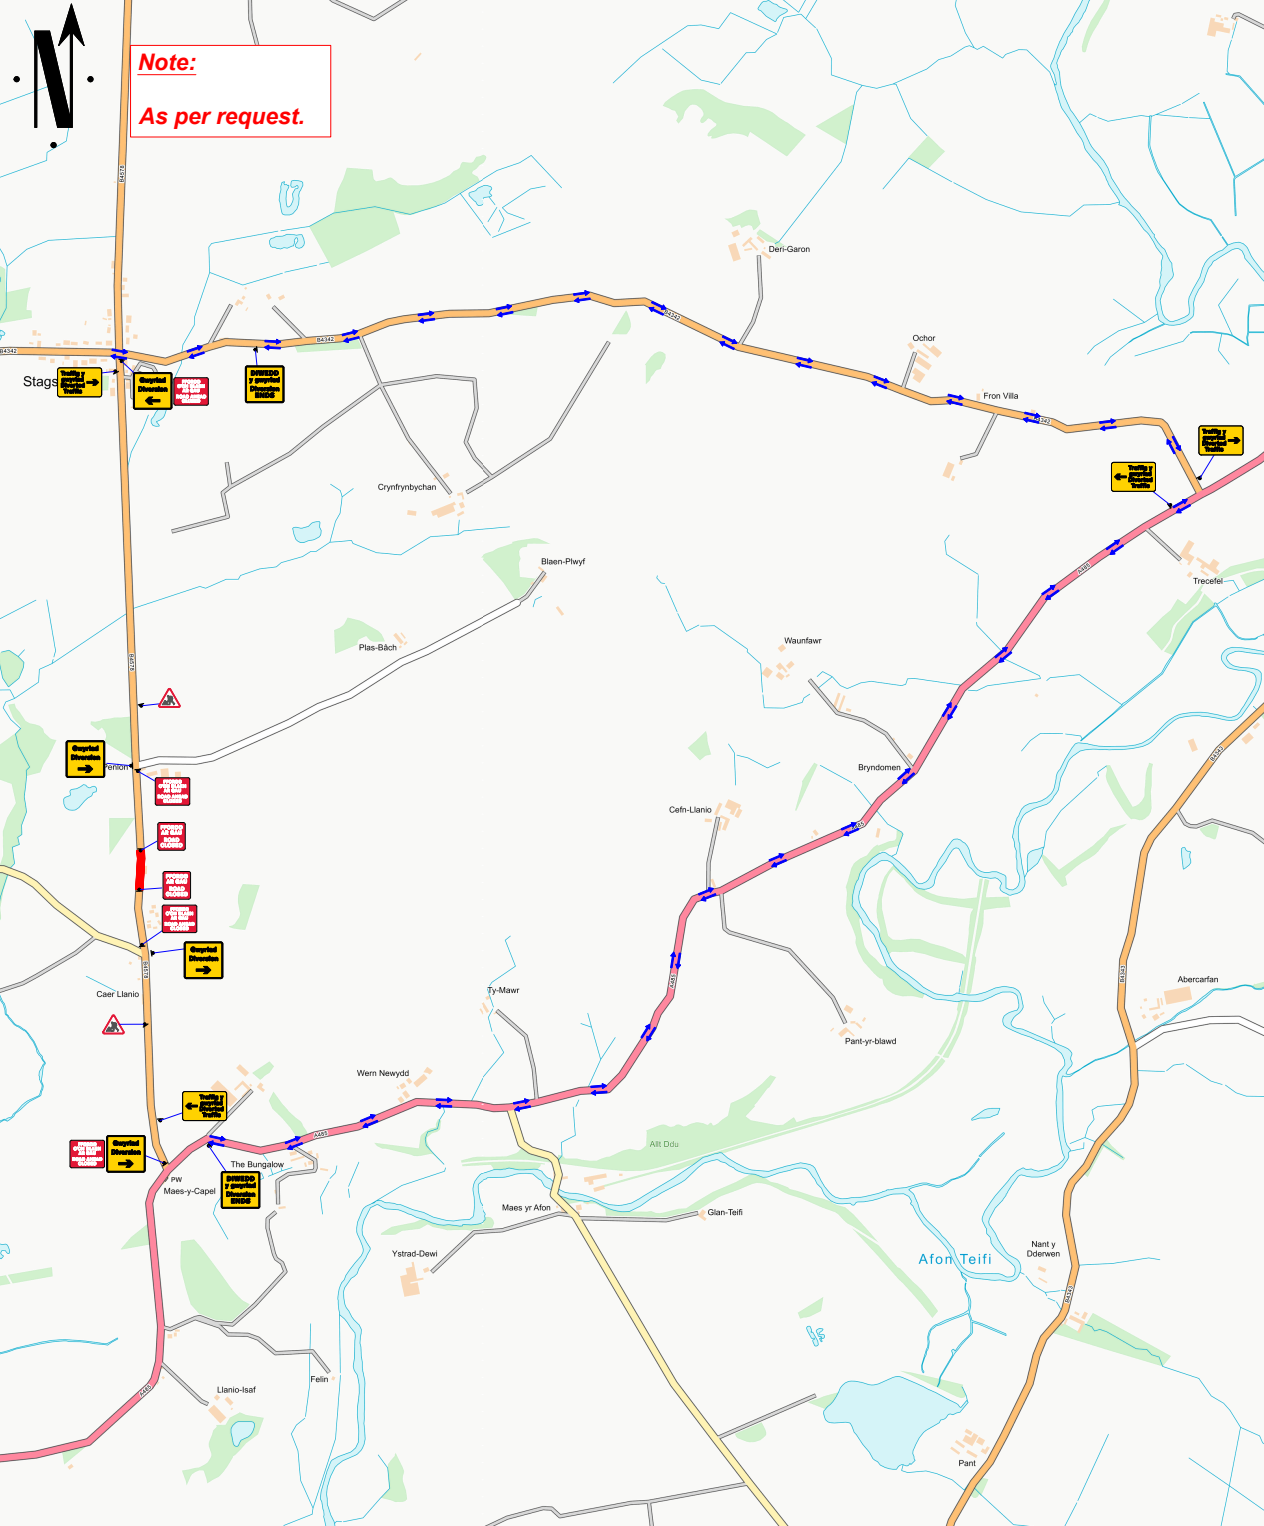

Qty: 3 Ref: 2702 Diversion	
Qty: 1 Ref: 2702 Diversion	
Qty: 2 Ref: 2702 Diversion Ends	
Qty: 2 Ref: 2703 Diverted traffic	
Qty: 2 Ref: 2703 Diverted traffic	
Qty: 2 Ref: 7001 Road works ahead	
Qty: 4 Ref: 7010.1 Nature of temporary hazard ahead – Road Ahead Closed	
Qty: 2 Ref: 7010.1 Nature of temporary hazard ahead – Road Closed	

B4578

Note:  
Vulnerable road user access to be maintained.