
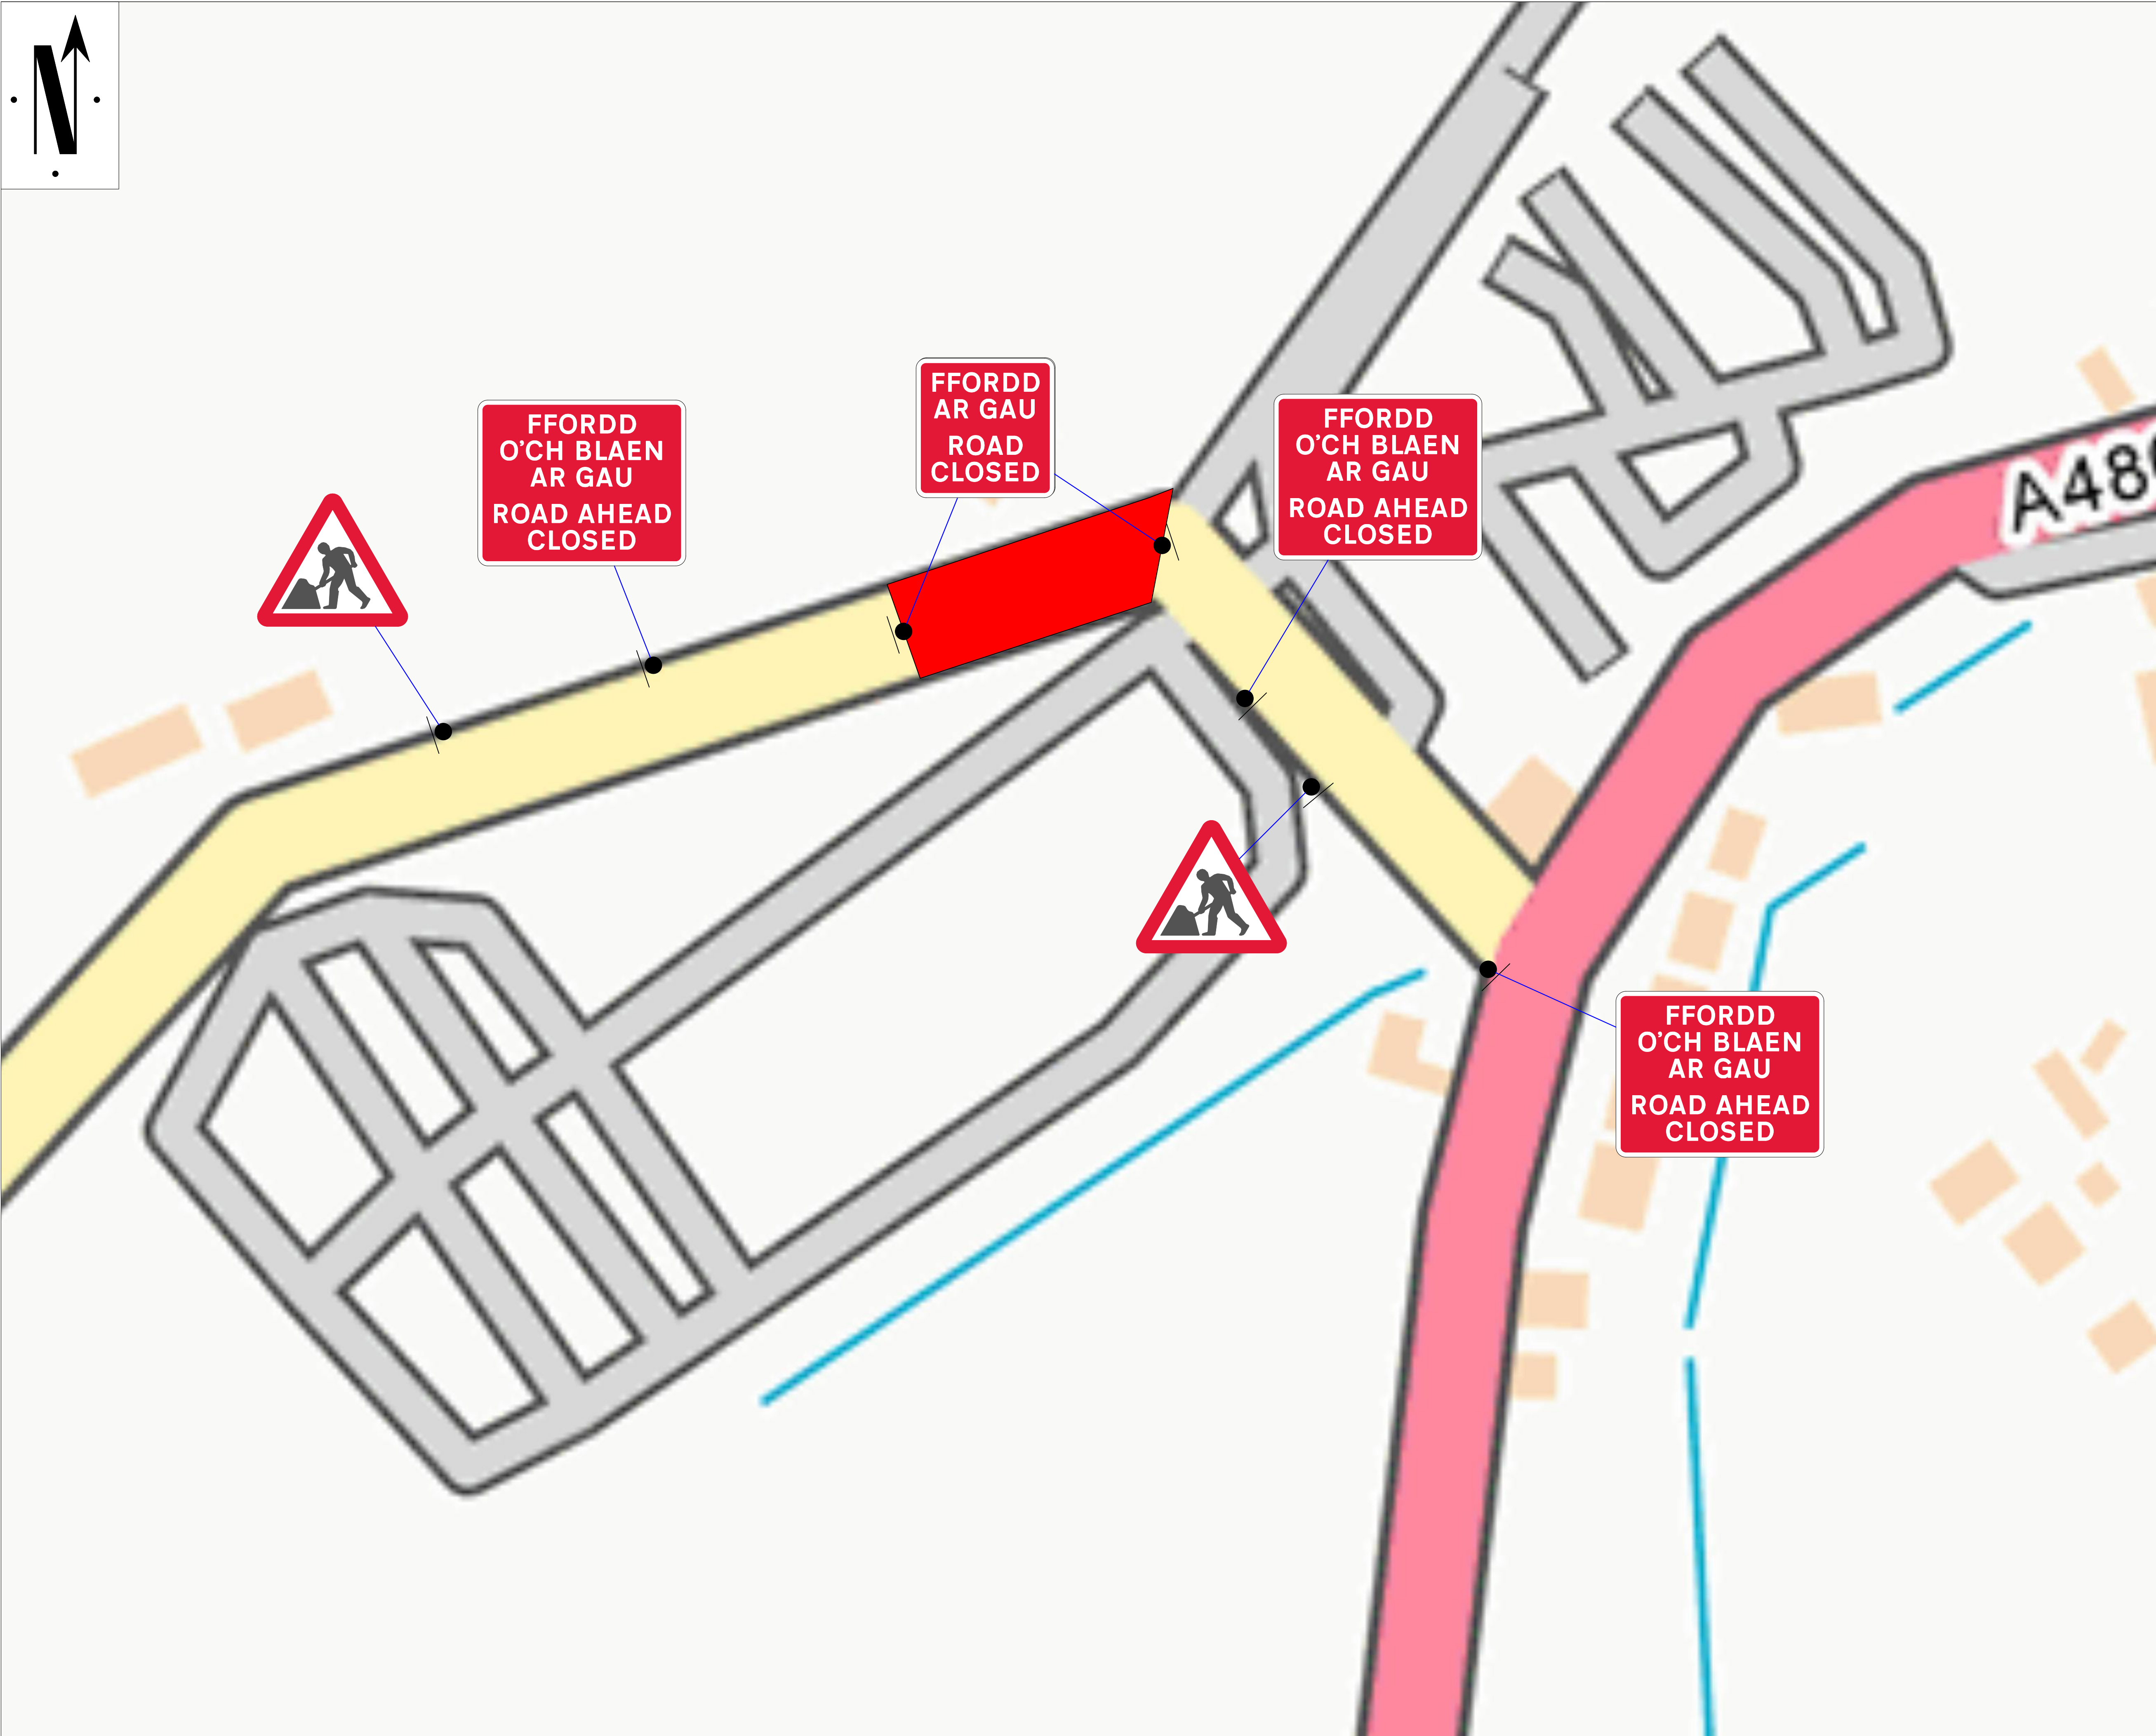


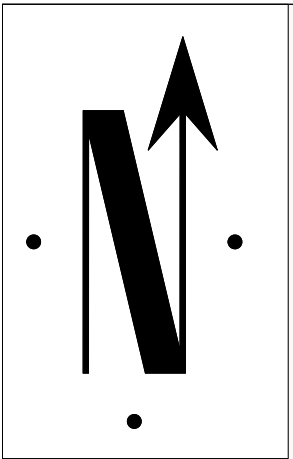

Go Traffic Management

This drawing has been produced for a specific client & project identified below and is not intended for use by any other person or for any other purpose. © Go Traffic Management

Risks

- Design completed from information provided + google maps desktop risk assessment
- Cone lamps must be used on all road with A speed limit of 40mph or more.

Notes

- All signs as per Chapter 8. Distances between cones to be 9m maximum unless otherwise noted.
- Distances between signs NOT to scale for purpose of clarity.
- All sign placement subject to available safe working space.
- The purpose of the Traffic Management Plan is for it to be used only as a guide and all traffic management equipment should be put out according to the 'Safety at Street Works and Road Works - Code of Practice', i.e. Red Book & the 'Traffic Signs Manual Chapter 8', i.e. Yellow Book.
- Signs must be placed in accordance with TSM and the scheme RAMS pack.
- Site conditions may have changed since the design of the drawing any changes which subsequently affect the design need to be reported by the Traffic Management Operative & any changes implemented must comply with Chapter 8.

Key

Sign position and aspect of vision

Work Space

Diversion

Road Closed

No Diversion Route - Dead End Road

Minimum 0.5m Sideways & 0.5m Longways Safety Zone must be adhered to.

Traffic Management must comply with The Safety at Street Works and Road Works Code of Practice

ROAD SPEED

DO NOT SCALE FROM THIS DRAWING.

ORIGINAL 25-08-26

REV. A xxx

REV. B xxx

As Drawn

xxx

xxx

GTM

Go Traffic Management

Head Office: Go Traffic Management,
Chaddock Lane, Worsley, Manchester, M28 1XW
Tel: 0161 351 5370
www.gtm.co.uk

CERTIFIED
ISO 9001: ISO 14001
01545 18901

TRAFFIC MANAGEMENT PLAN

Client:

Dŵr Cymru
Welsh Water

Drawing Number: 1911457.01 – 97594161

Drawing Title:

New Quay, SA45 9TY

	Design:	Technical Officer:	REV:
Name:	J.Bennett		
Signature:			
Date:	25-08-2026		

BASED UPON THE ORDNANCE SURVEY MAP WITH THE PERMISSION OF THE CONTROLLER OF H.M. STATIONERY OFFICE.